

MARION COUNTY SURVEYOR'S OFFICE



SECTION CORNER RECORD

DEBRA S. JENKINS
MARION COUNTY SURVEYOR

SEC. 9 TWN. 14_N RNG. 5_E

BRYAN F. CATLIN, PLS
TECHNICAL SUPERVISOR

Date: 4-15-09
Party Chief: Greene
Crew: Taylor / Finney
Type of Marker: Harrison
Method of Establishment: County: 1-13-95
IN S.P.C. E Zone, NAD 83
Name: 14050904
N: 491 471.130 1 (m)
E: 72 270.825 3(m)

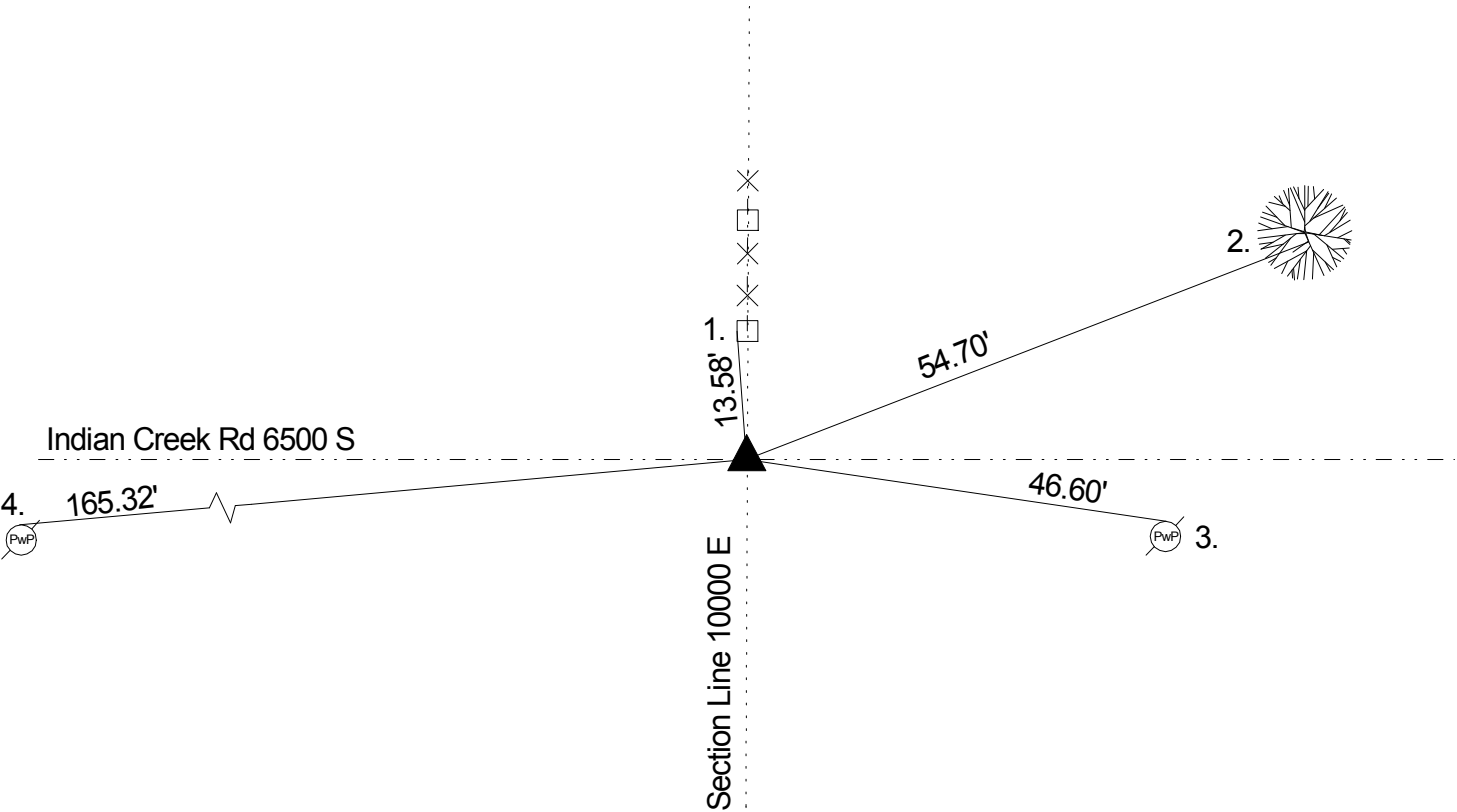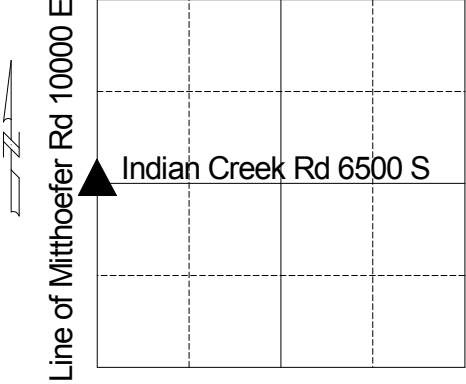

Original post set 1820 by Hendricks with witnesses: 25" beech S 15 W 26 links, 14" dogwood S 9 E 37 links per Marion County Atlas pg. 13. Hosbrook called rock set with witnesses: 6" mulberry N 46 E 107 links, 18" beech N 67 E 36 links. 7-22-64 GWS called RR spike over iron pin. 10-29-74 Fortner called iron pin. 7-18-85 Marendt called the same. 10-29-89 Gries called RR spike. 7-25-90 excavated corner and RR spike was found at surface. 6" bolt found 5" down, .20' W of RR spike. 2" lead pipe found 6" down and .20' W of RR spike. No stone found. Harrison set. Re-tied 1-13-95 by Kiste. Re-tied 4-26-2000 by Wilcoxen. Re-tied 1-6-05 by Wilcoxen. Re-tied 4-15-09 by Greene.

REF.	DISTANCE	DESCRIPTION
1.	13.58'	Mag nail w/brass washer E corner post 15" up
2.	54.70'	Mag nail w/brass washer S 24" ash 8" up
3.	46.60'	Mag nail w/ brass washer N PwP #22-771 C 15" up
4.	165.32'	Mag nail w/brass washer N PwP #23-711 B 24" up